



General Notes:

1. Copyright of this drawing remains the sole property of Cooley Architects unless otherwise assigned in writing.
2. Do not scale from this drawing, figured dimensions are to be worked in all cases with any discrepancies reported to the Architect prior to commencement of any work.
3. Setting-out is based on outline survey only. All dimensions to be checked on site prior to construction/ordering.
4. All dimensions are to edge/centre of structural element of wall or to grid-line, unless noted. If unclear consult Cooley Architects.

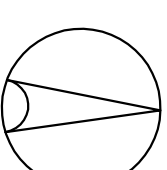

North

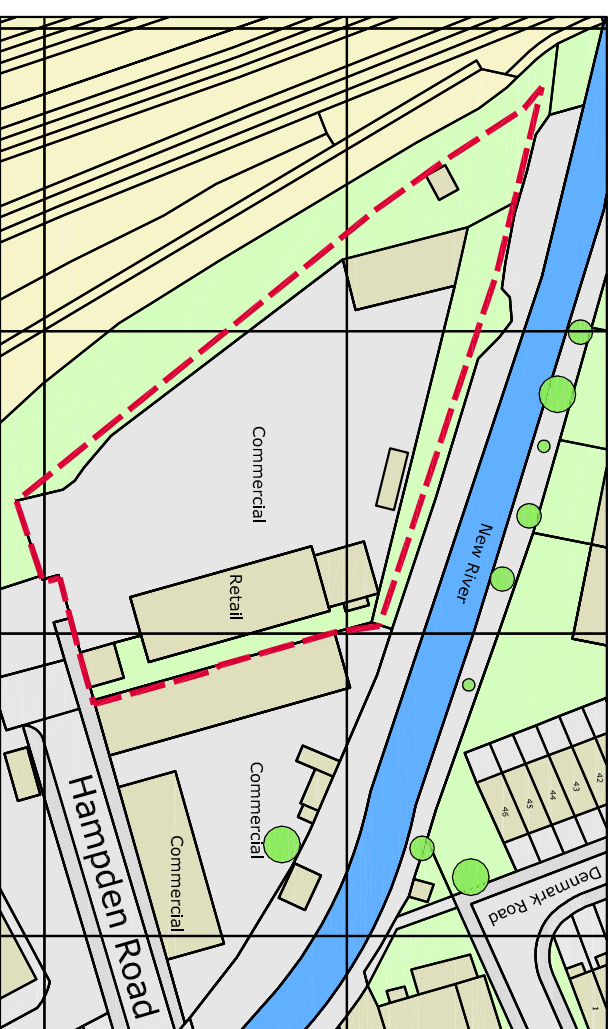

Scale: 1:1250



REV	BY	DESCRIPTION	DATE

Cooley Architects

Studio 201 16 Baldwins Gardens London EC1N 7RJ
t: 020 3176 4481 www.cooleyarchitects.com

CLIENT

Stewart Property Partners

PROJECT

Hampden Road, N8

Mixed Use Development

DRAWING TITLE
Site Location Plan

DRAWN BY	DATE	CHECKED
CS	Feb'13	GHH
SCALE	SIZE	STATUS
1/1250	A3	PLANNING
DRAWING No	REV	
0532 - 001	A	